


W WOOD ST

WATER ST

MUSKEGON RIVER

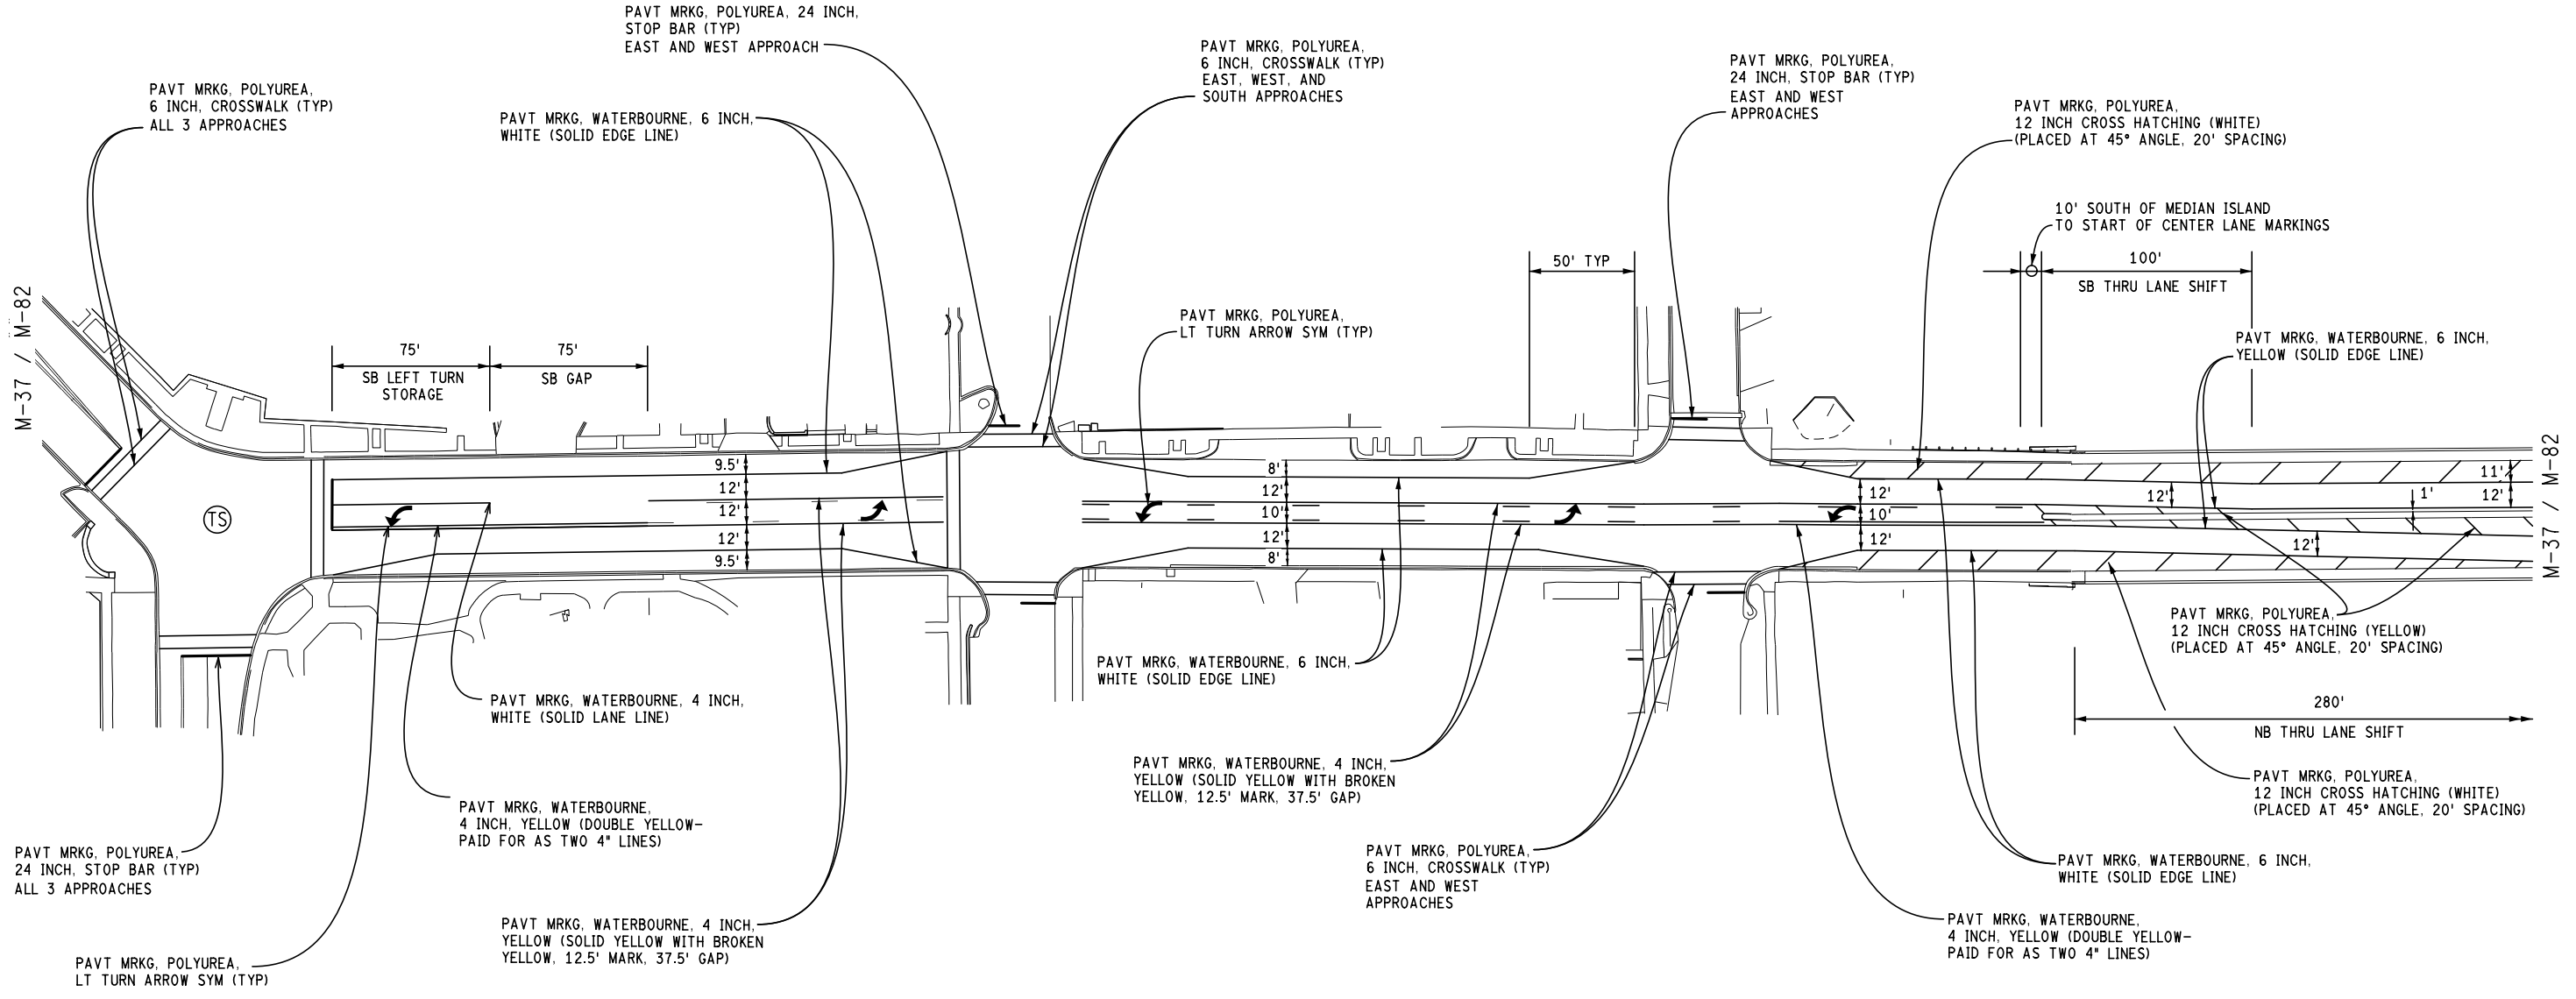

PERMANENT PAVEMENT MARKING QUANTITIES - THIS SHEET

750	Ft	Pavt Mrkg, Polyurea, 6 inch, Crosswalk
310	Ft	Pavt Mrkg, Polyurea, 12 inch Cross Hatching, White
100	Ft	Pavt Mrkg, Polyurea, 12 inch Cross Hatching, Yellow
150	Ft	Pavt Mrkg, Polyurea, 24 inch, Stop Bar
80	Ft	Pavt Mrkg, Waterborne, 4 inch, White
2020	Ft	Pavt Mrkg, Waterborne, 4 inch, Yellow
1920	Ft	Pavt Mrkg, Waterborne, 6 inch, White
510	Ft	Pavt Mrkg, Waterborne, 6 inch, Yellow
80	Ft	Pavt Mrkg, Waterborne, 2nd Application, 4 inch, White
2020	Ft	Pavt Mrkg, Waterborne, 2nd Application, 4 inch, Yellow
1920	Ft	Pavt Mrkg, Waterborne, 2nd Application, 6 inch, White
510	Ft	Pavt Mrkg, Waterborne, 2nd Application, 6 inch, Yellow
40	Ft	Rem Curing Compound, for Longit Mrkg, 6 inch
40	Sft	Rem Curing Compound, for Spec Mrkg
608	Sft	Rem Spec Mrkg
5	Ea	Pavt Mrkg, Polyurea, Lt Turn Arrow Sym


QUARTERLINE ST

W WOOD ST

WATER ST

MUSKEGON RIVER

FINAL ROW PLAN REVISIONS		(SUBMITTAL DATE:)	
NO.	DATE	AUTH	DESCRIPTION

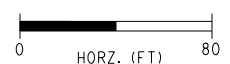

FILE: AE_204754_M37_PAVT_MRK_SHTA.dgn

DATE: 01/25/19
 DESIGN UNIT: GARCIA
 TSC: CADILLAC


CS: 62031
 JN: 204754A

PAVEMENT MARKING SHEET
 M-39/M-82 AT B01 OF 62031
 SHEET 1

DRAWING SHEET
 M37 PVMK 1
 18

MUSKEGON RIVER

M-82 (CURVE ST)

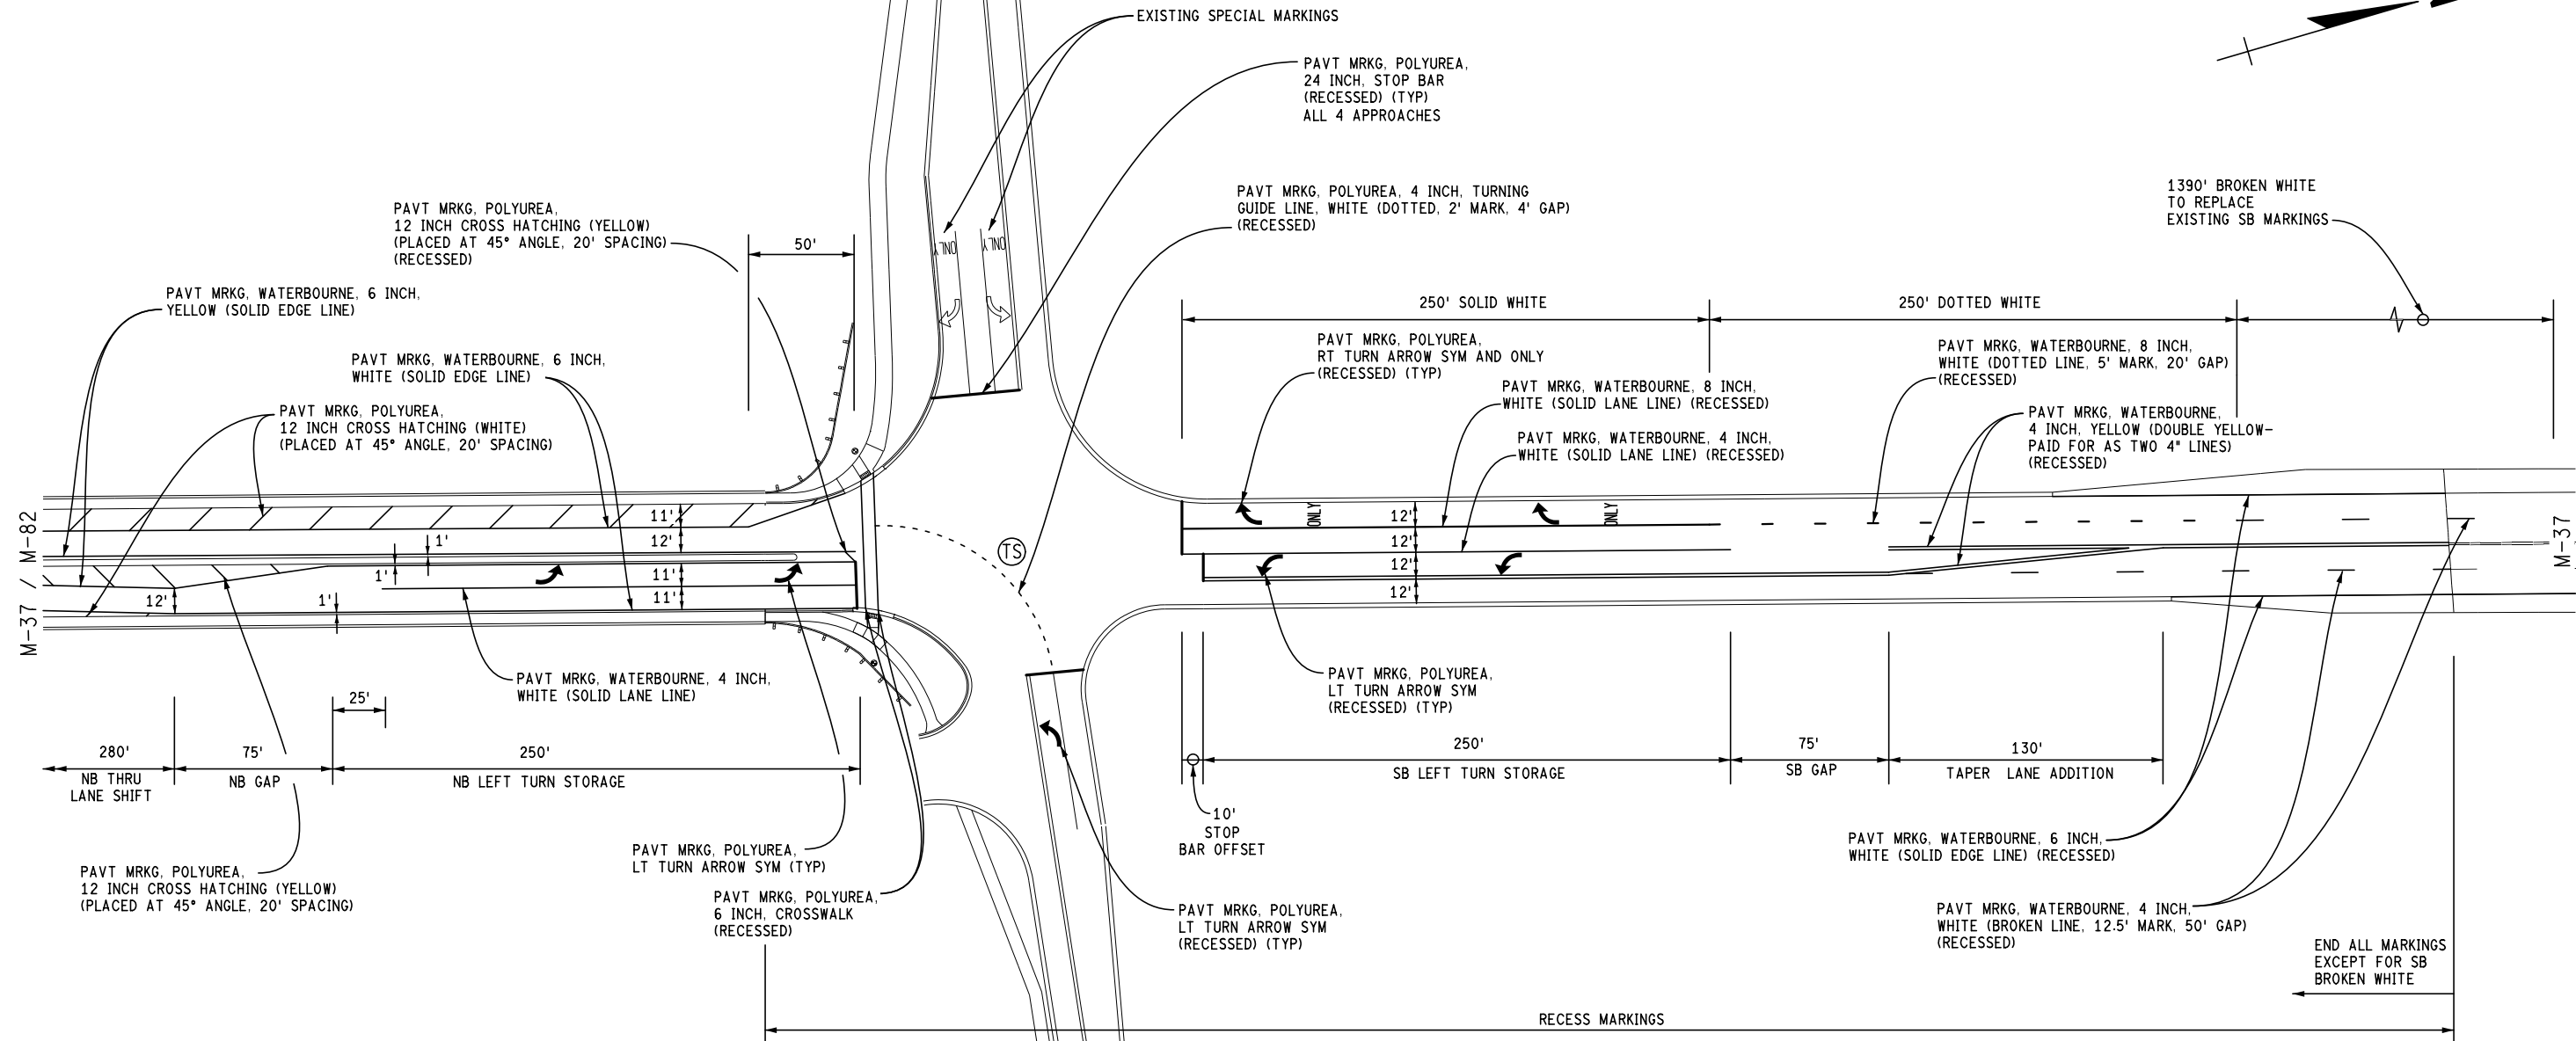


PERMANENT PAVEMENT MARKING QUANTITIES - THIS SHEET

130	Ft	Pavt Mrkg, Polyurea, 6 inch, Crosswalk
210	Ft	Pavt Mrkg, Polyurea, 12 inch Cross Hatching, White
50	Ft	Pavt Mrkg, Polyurea, 12 inch Cross Hatching, Yellow
130	Ft	Pavt Mrkg, Polyurea, 24 inch, Stop Bar
43	Ft	Pavt Mrkg, Polyurea, 4 inch, Turning Guide Line, White
1020	Ft	Pavt Mrkg, Waterborne, 4 inch, White
1520	Ft	Pavt Mrkg, Waterborne, 4 inch, Yellow
1150	Ft	Pavt Mrkg, Waterborne, 6 inch, White
820	Ft	Pavt Mrkg, Waterborne, 6 inch, Yellow
320	Ft	Pavt Mrkg, Waterborne, 8 inch, White
1020	Ft	Pavt Mrkg, Waterborne, 2nd Application, 4 inch, White
1520	Ft	Pavt Mrkg, Waterborne, 2nd Application, 4 inch, Yellow
1150	Ft	Pavt Mrkg, Waterborne, 2nd Application, 6 inch, White
820	Ft	Pavt Mrkg, Waterborne, 2nd Application, 6 inch, Yellow
320	Ft	Pavt Mrkg, Waterborne, 2nd Application, 8 inch, White
10	Ft	Rem Curing Compound, for Longit Mrkg, 4 inch
40	Ft	Rem Curing Compound, for Longit Mrkg, 6 inch
35	Sft	Rem Curing Compound, for Spec Mrkg
80	Sft	Rem Spec Mrkg
5	Ea	Pavt Mrkg, Polyurea, Lt Turn Arrow Sym
2	Ea	Pavt Mrkg, Polyurea, Only
2	Ea	Pavt Mrkg, Polyurea, Rt Turn Arrow Sym
1970	Ft	Recessing Pavt Mrkg, Longit
568	Sft	Recessing Pavt Mrkg, Transv
15	Sft	Recessing Pavt Mrkg, Turning Guide Line

MUSKEGON RIVER

CROTON DR

FINAL ROW PLAN REVISIONS (SUBMITTAL DATE:)							
NO.	DATE	AUTH	DESCRIPTION	NO.	DATE	AUTH	DESCRIPTION

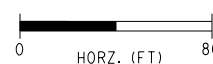

DATE: 01/25/19
 CS: 62031
 DESIGN UNIT: GARCIA
 JUN: 204754A
 TSC: CADILLAC
 FILE: AE_204754_M37_PAVT_MRK_SHTB.dgn

PAVEMENT MARKING SHEET
 M-39/M-82 AT B01 OF 62031
 SHEET 2

DRAWING	SHEET
M37 PVMK 2	19