


M-37 (STATE ROAD)
1" = 20'

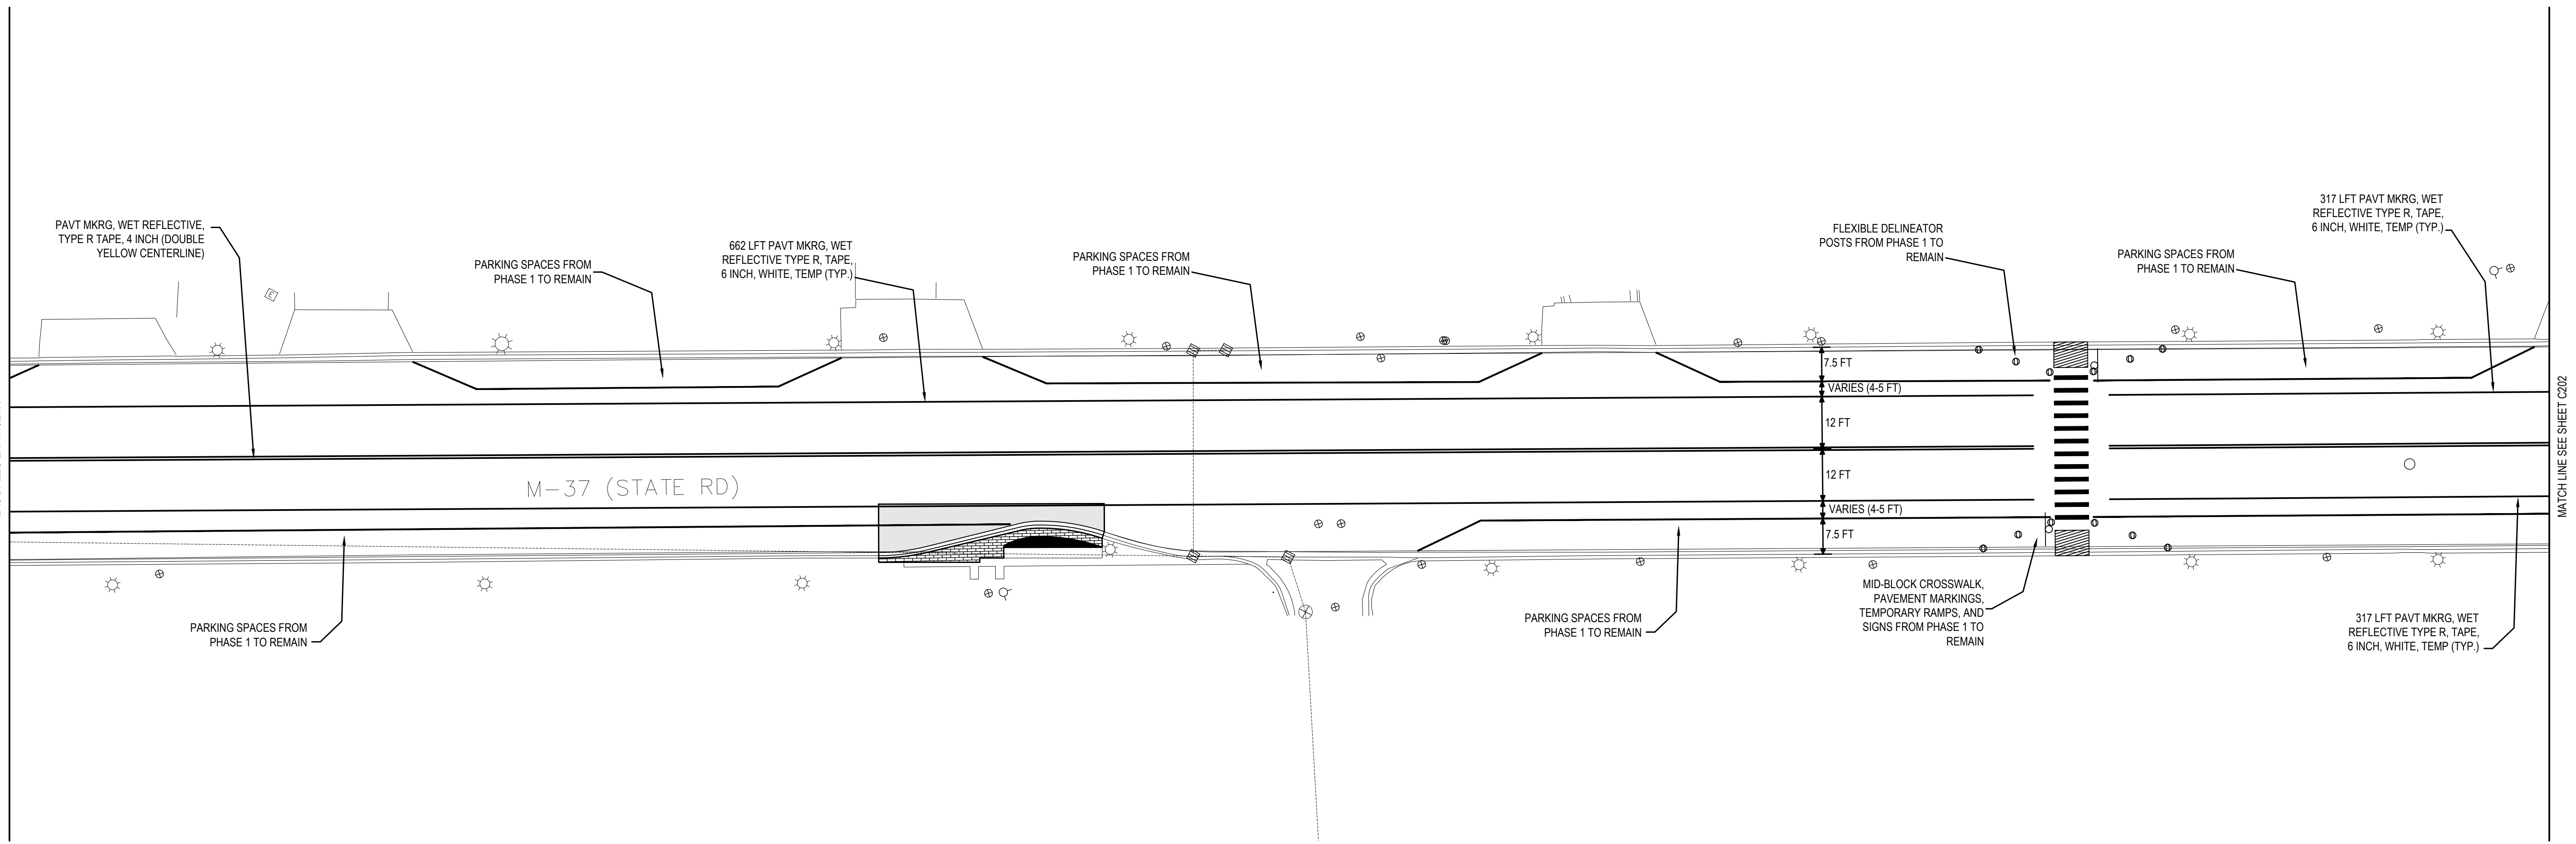

M-37 (STATE ROAD)
1" = 20'

**NOT FOR
CONSTRUCTION**

If this document is issued and signed in a digital or electronic format and is received from someone other than the sealing professional identified in the document, you must contact the sealing professional in writing to validate authenticity of the document. The sealing professional disclaims the seal and signature and shall not be liable for any liability associated with it where the authenticity of any digital or electronic seal or signature has not been validated in this manner.

ISSUANCE

BIDS
2/21/2020




REVISIONS

NO.	DATE	DESCRIPTION

FILE NUMBER: 84130002
PROJECT MANAGER: NDJ
PROFESSIONAL: NDJ
DRAWN BY: PCS
CHECKED BY: CEZ

2/21/2020 11:52:39 AM
P:\181000\1813PC-BL\1813C203 - 2 Lane Streets (Urban) - 1.dwg
THIS DOCUMENT HAS BEEN PREPARED BY PROGRESSIVE AE AS AN INSTRUMENT OF SERVICE, AND PROGRESSIVE AE SHALL RETAIN ALL COMMON LAW, STATUTORY AND OTHER RESERVED RIGHTS, INCLUDING THE COPYRIGHT THEREIN.

MATCHLINE C201

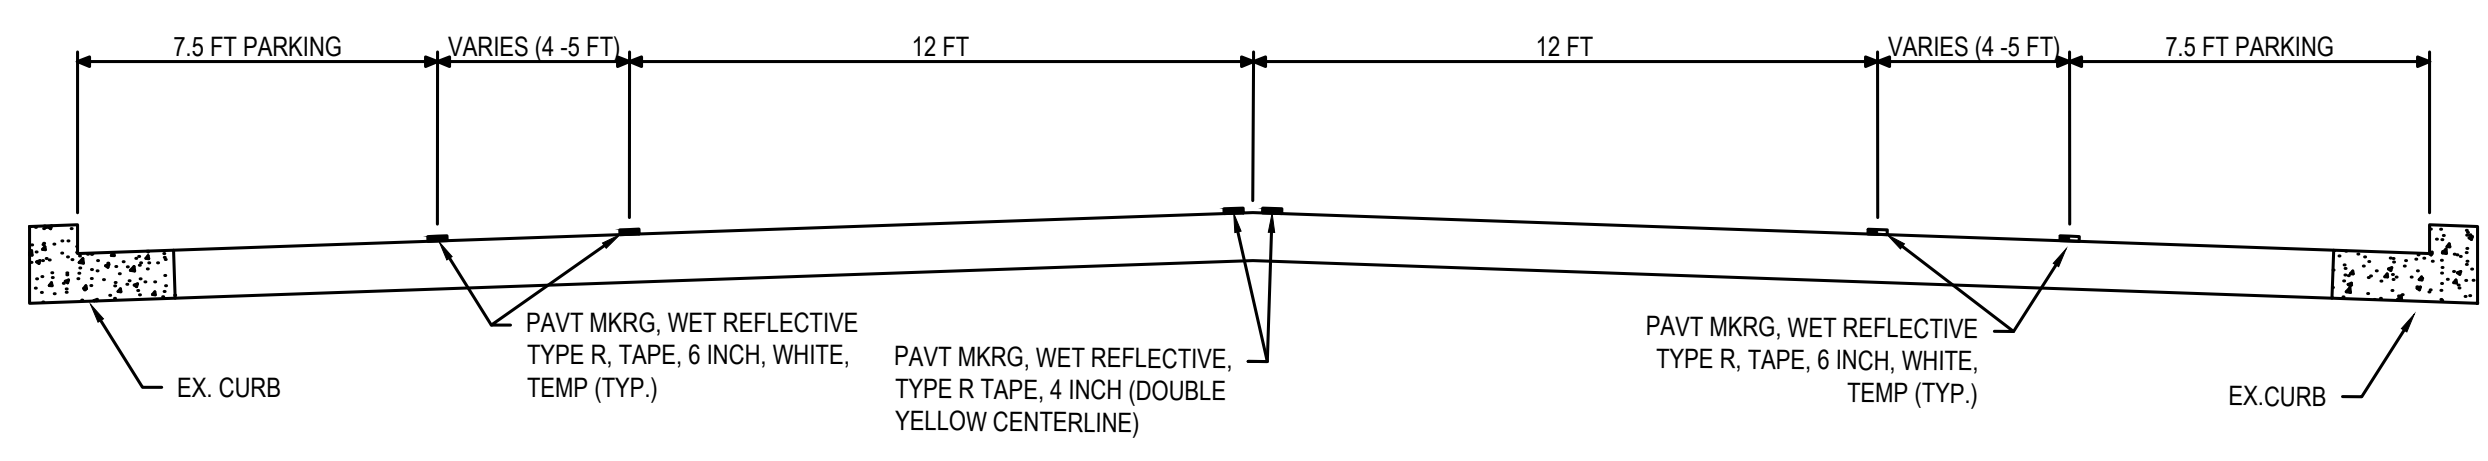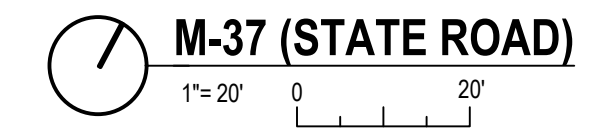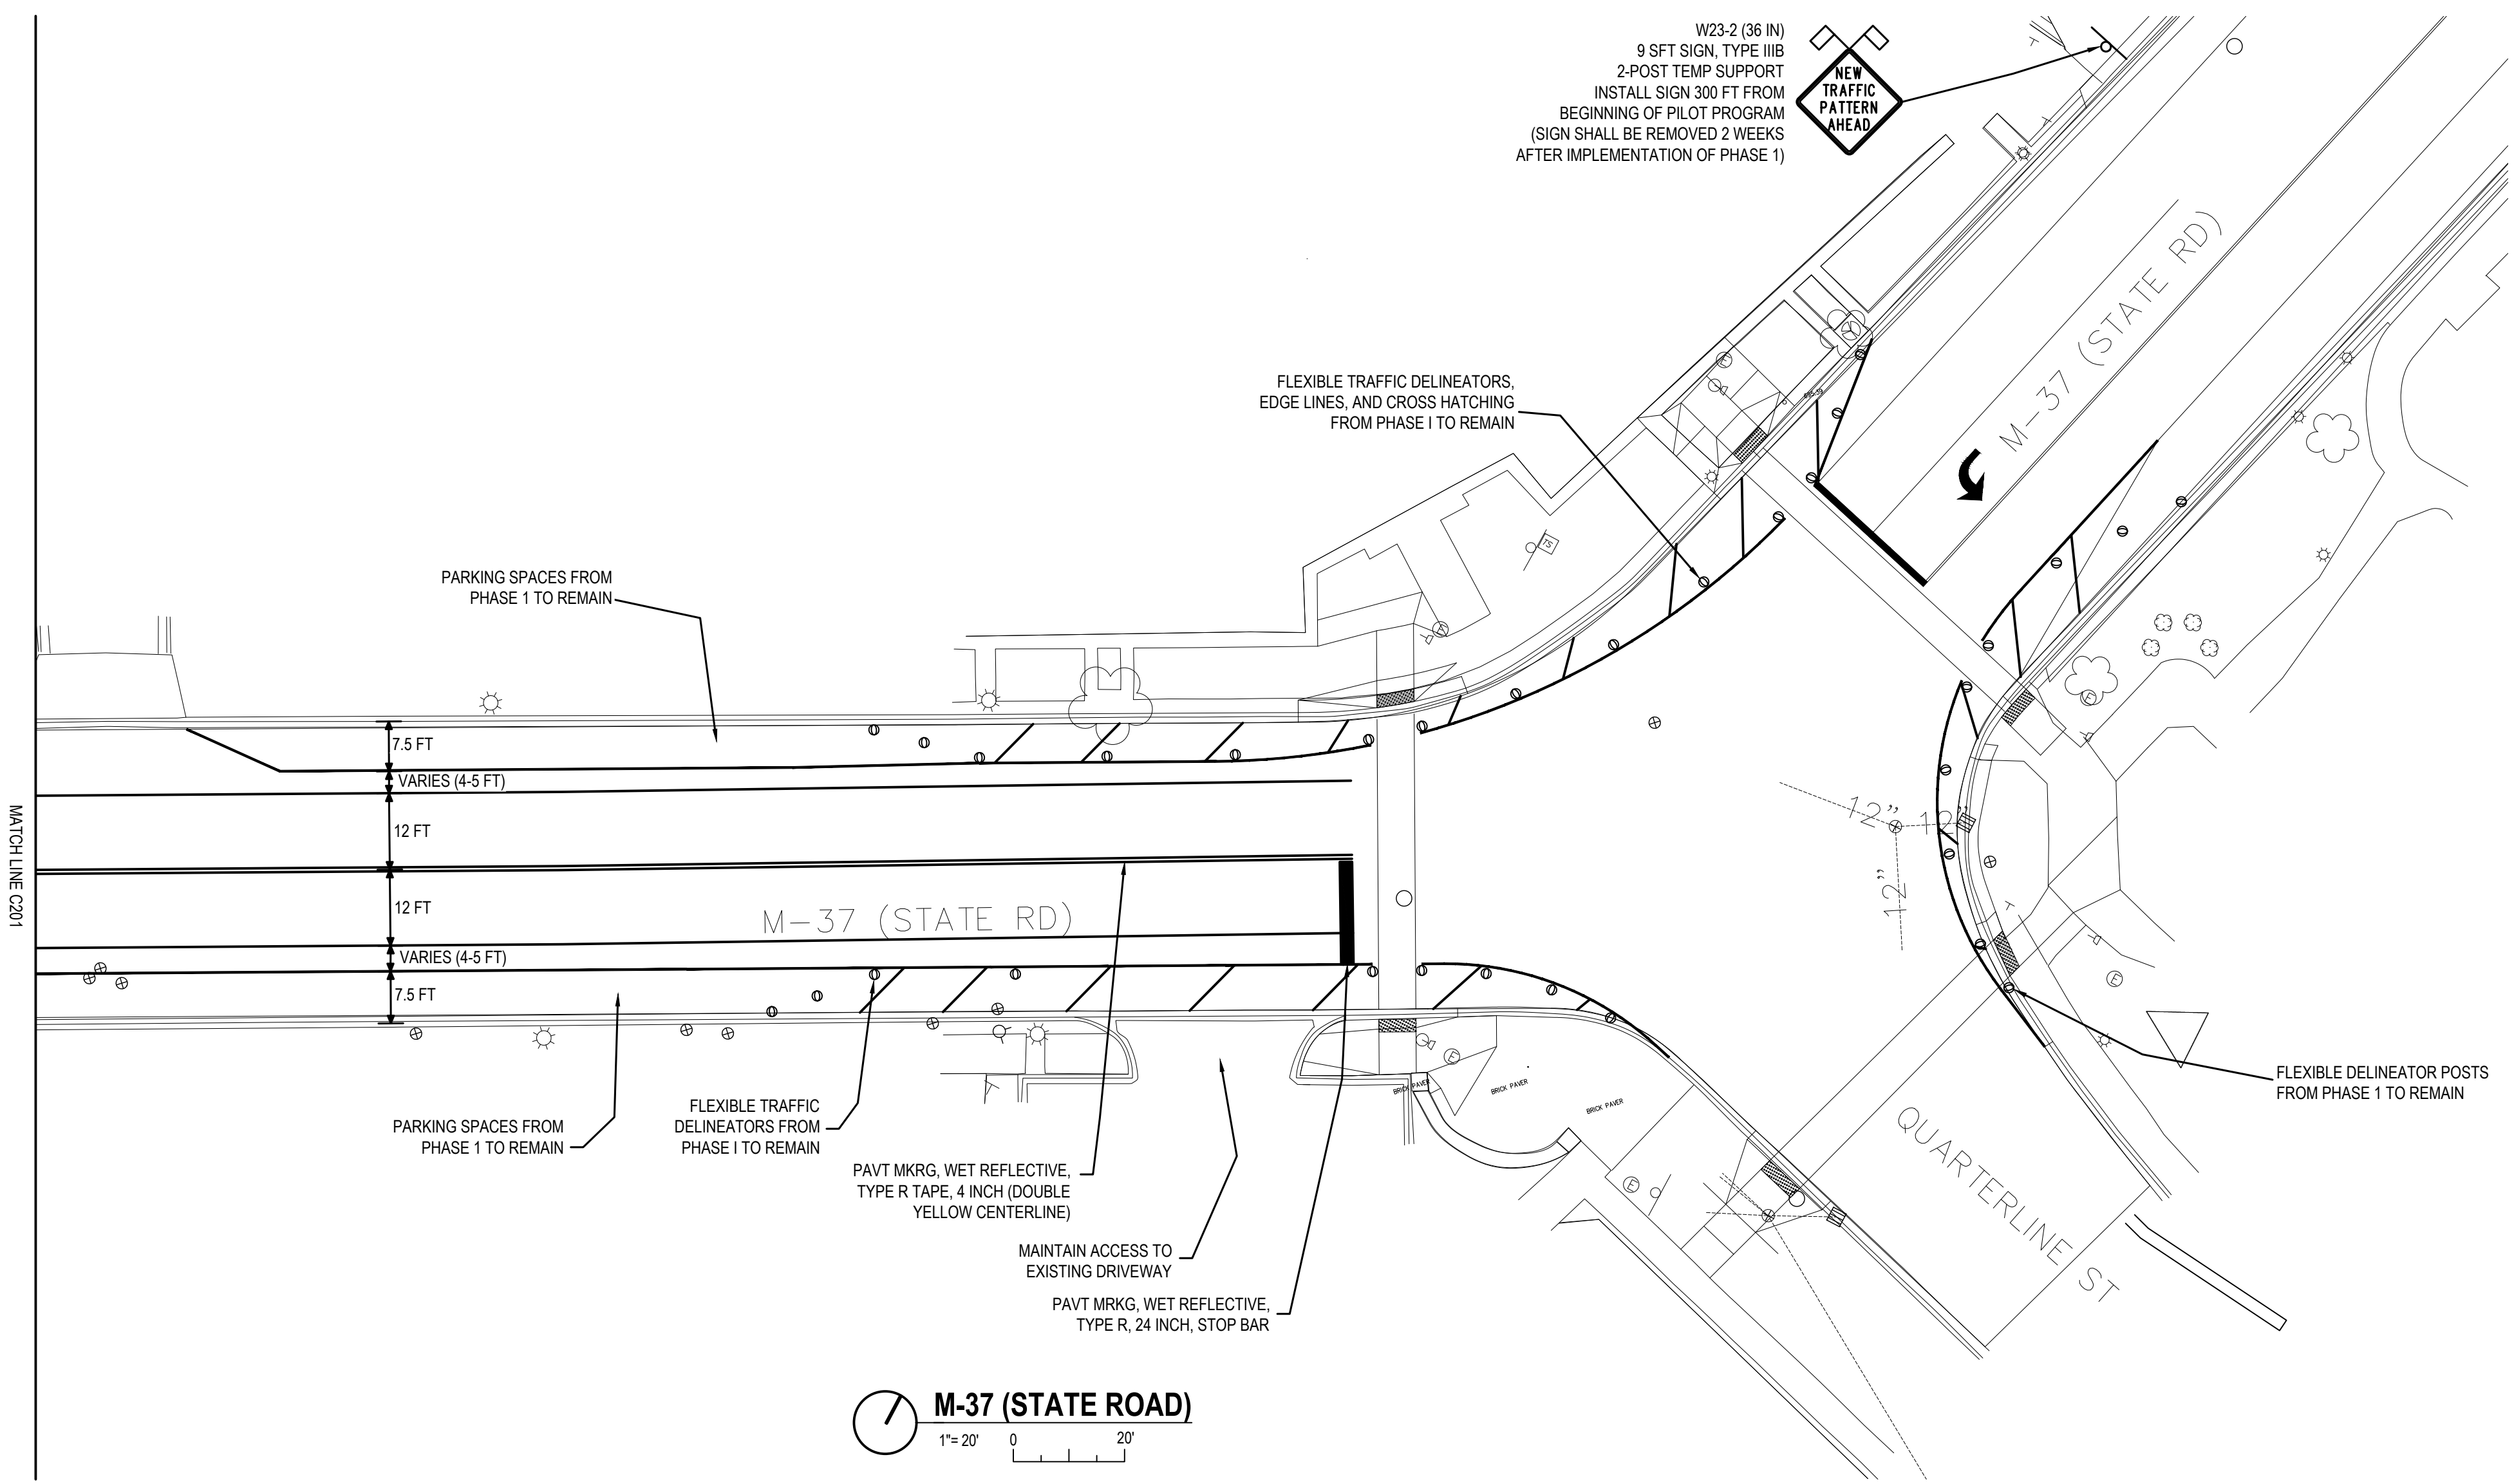

M-37 (STATE ROAD) TYPICAL CROSS-SECTION (ALTERNATIVE 1)

2/21/2020 11:28:46 AM
P:\10000003\PROJECTS\BIM\2020\1-Lane Sheets (Update)\dwg_scs00001.dwg
THIS DOCUMENT HAS BEEN PREPARED BY PROGRESSIVE AE AS AN INSTRUMENT OF SERVICE, AND PROGRESSIVE AE SHALL RETAIN ALL COMMON LAW, STATUTORY AND OTHER RESERVED RIGHTS, INCLUDING THE COPYRIGHT THEREIN.

M-37 (STATE ROAD) PAVEMENT MARKINGS
CITY OF NEWAYGO
PILOT PROGRAM
 NEWAYGO, MI 49337
 1811.4 Mile Rd NE - Grand Rapids, MI 49525 - 616.381.2854 - www.progressiveae.com

NOT FOR CONSTRUCTION

If this document is sealed and signed in a digital or electronic format and is received from someone other than the sealing professional identified in the document, you must contact the sealing professional in writing to validate authenticity of the document. The sealing professional disclaims the seal and signature and shall not be liable for any liability associated with it where the authenticity of any digital or electronic seal or signature has not been validated in this manner.

ISSUANCE		
BIDS	2/21/2020	
REVISIONS		
NO.	DATE	DESCRIPTION

FILE NUMBER	84130002
PROJECT MANAGER	NDL
PROFESSIONAL	NDL
DRAWN BY	PCS
CHECKED BY	CEZ